


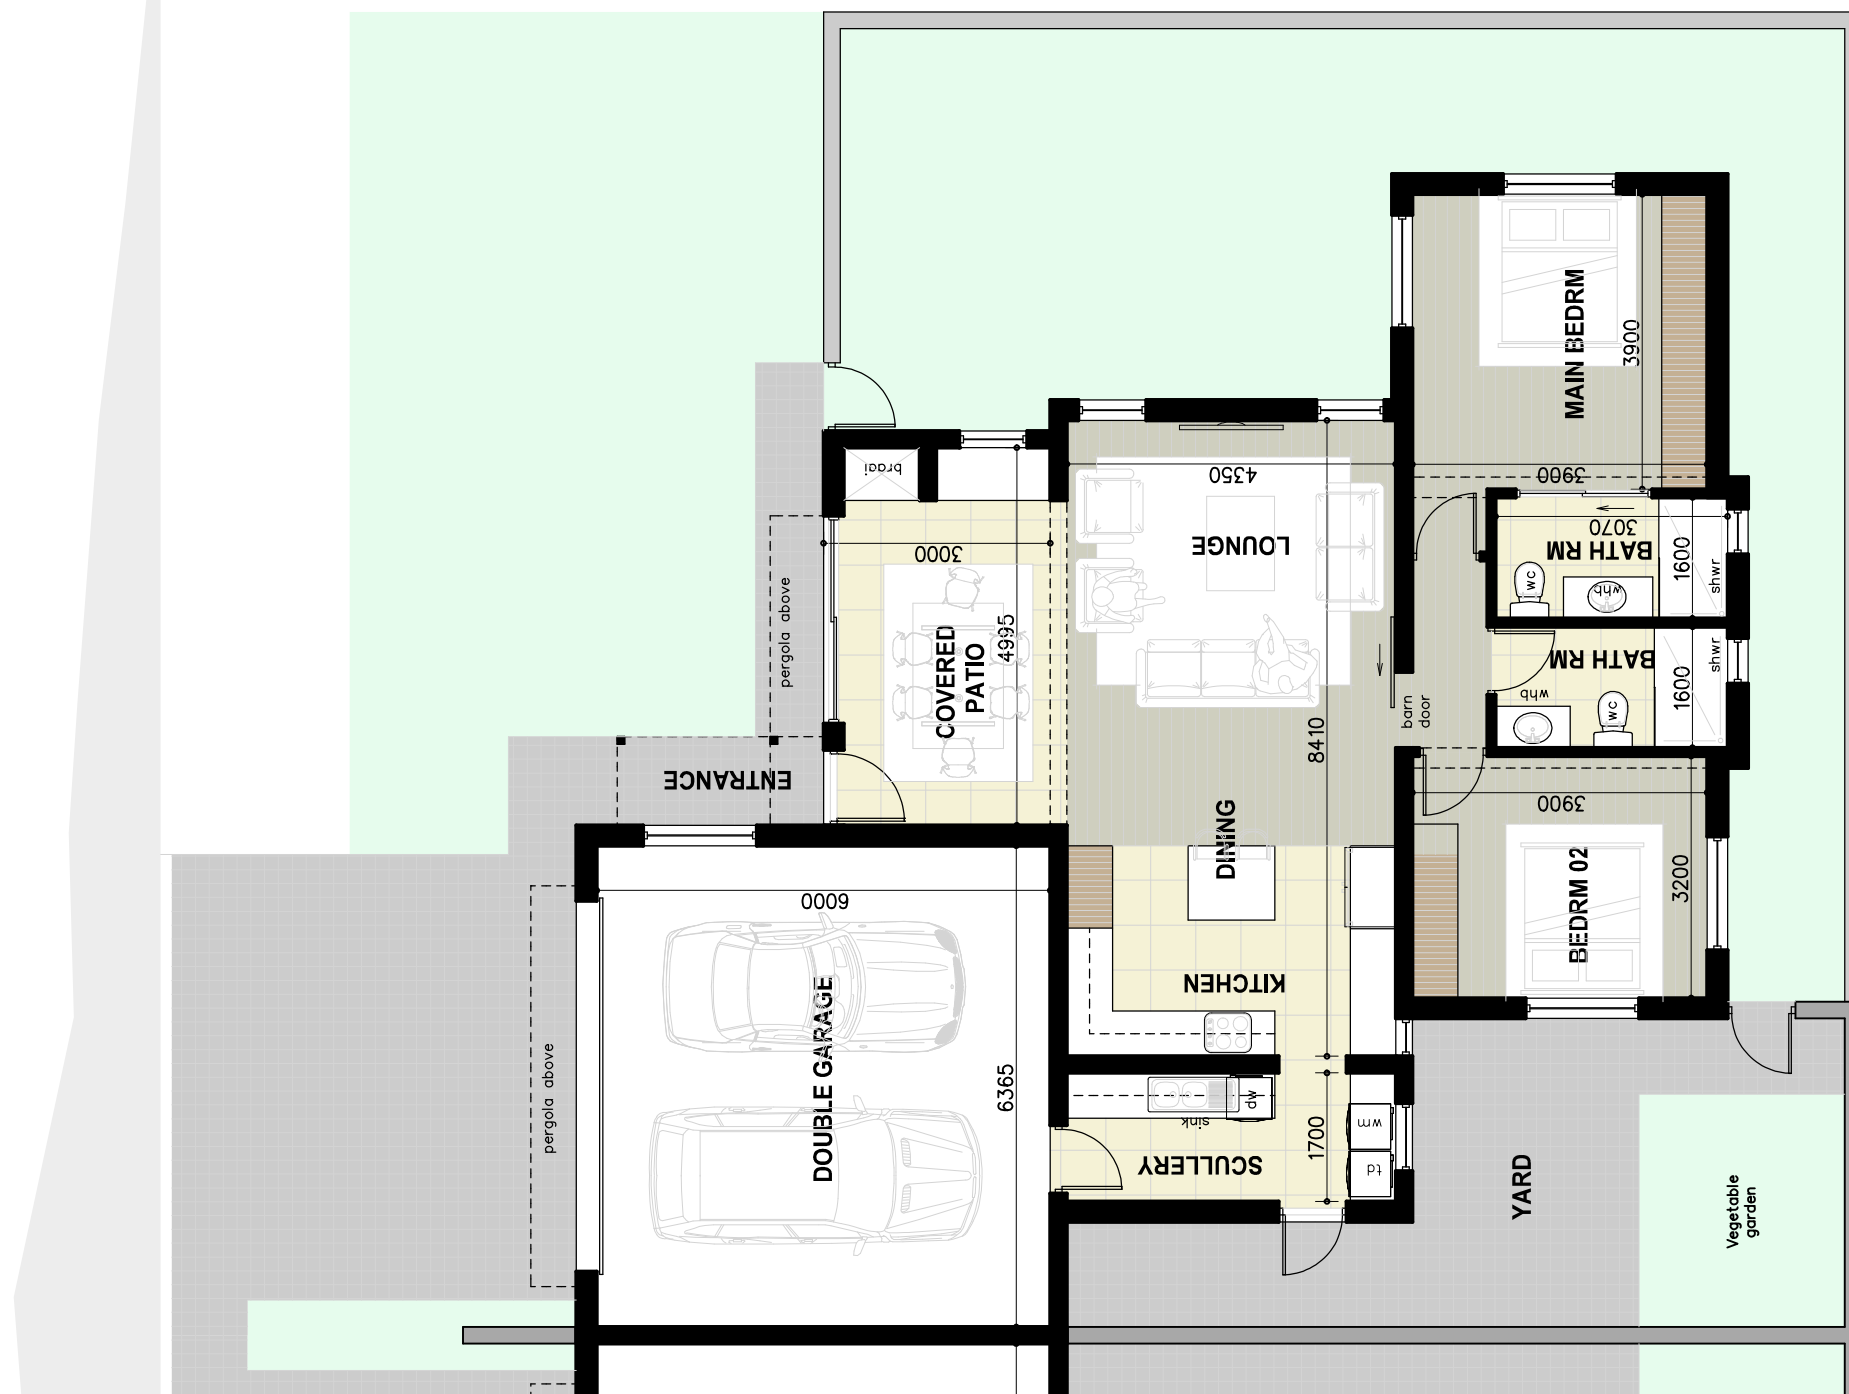

COVERED DWELLING	=	104m ²
COVERED PATIO	=	16m ²
DOUBLE GARAGE	=	42m ²
TOTAL AREA	=	162m ²
YARD	=	32m ²
SITE	=	350m ²

HOUSE 30639

PROPOSED NEW DWELLING ON ERF 30639 KRAAIBOSCH PARK

KRAAIBOSCH
P A R K